


# VIVA

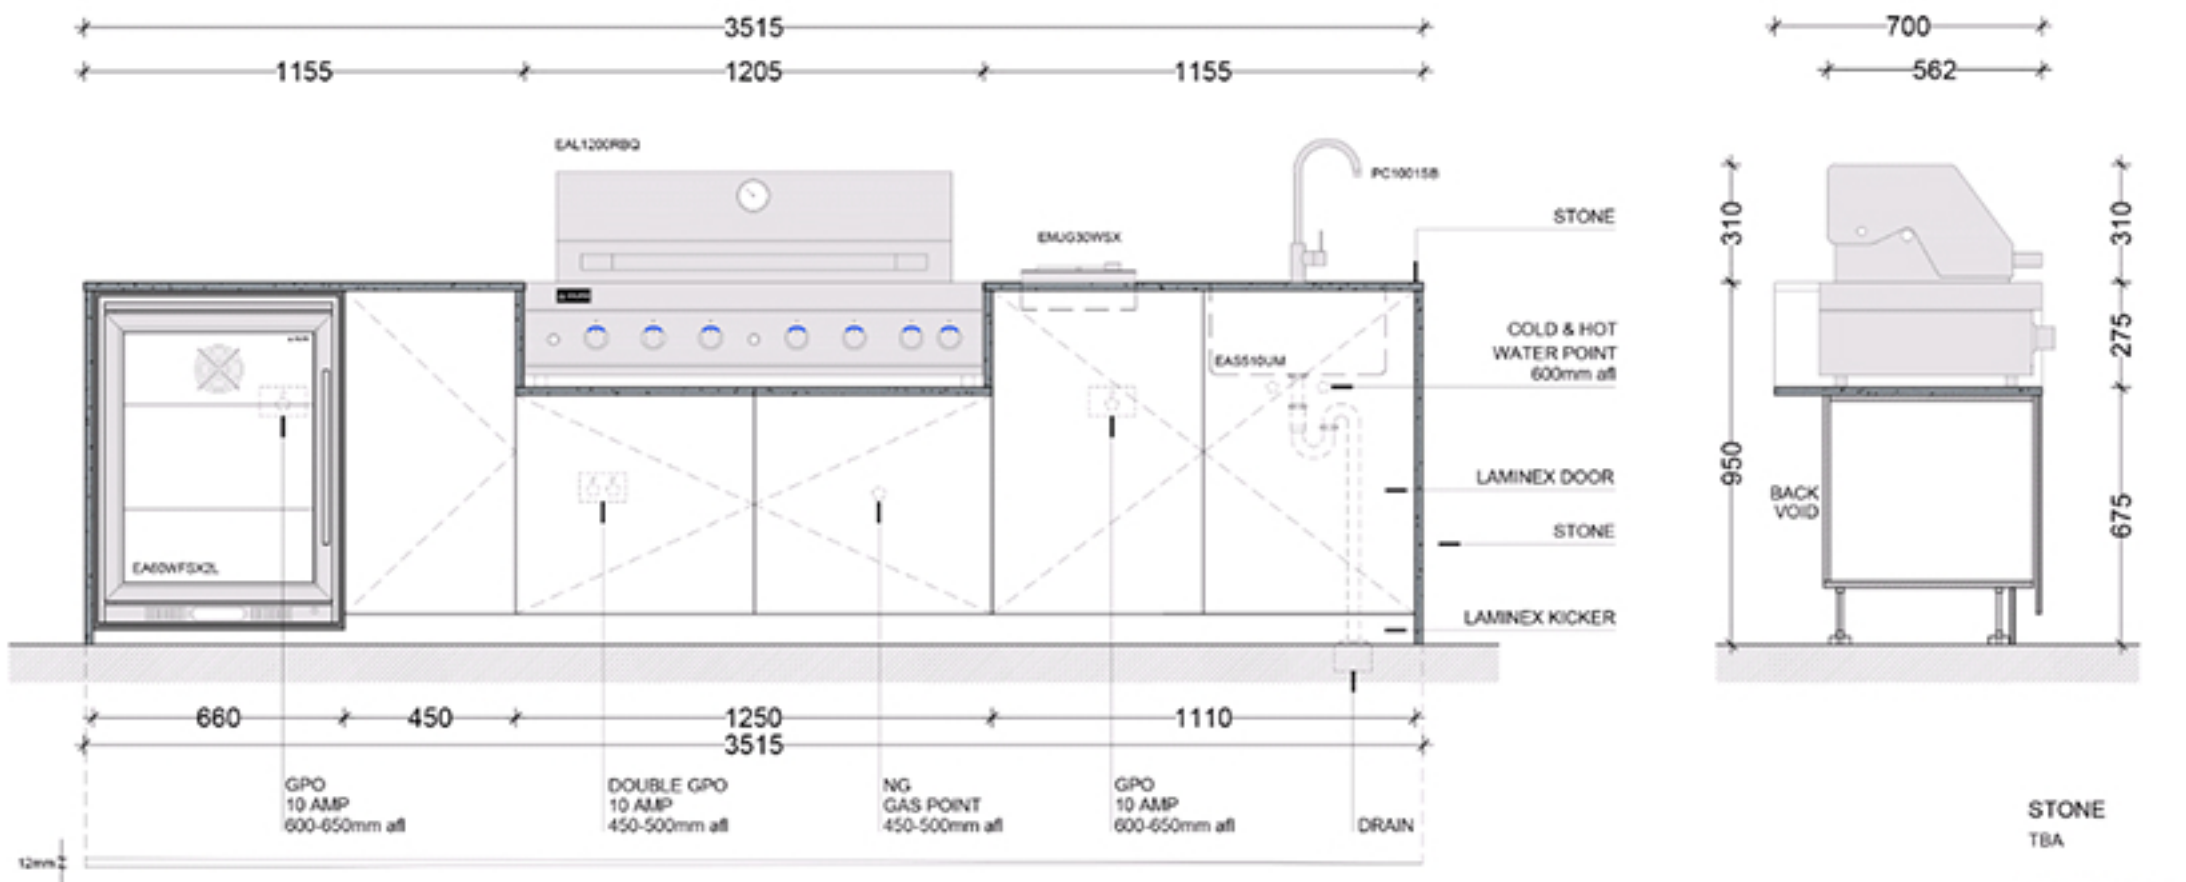

Notes : The service handout applies to a standard model kitchen. Services need to be changed according to your kitchen special layout. (ie. Reverse side sink & tap... etc.)

Notes : Quoted for standard waterfall stone ends of 930mm high. It should be noted that a non-level surface will require a custom waterfall stone end to be cut, incurring an additional fee Delivery not included in the price Installation and assembly not included in the price.